

THIS CONCEPT PLAN IS FOR GENERAL INFORMATION ONLY AND IS SUBJECT TO CHANGE WITHOUT NOTICE.

WATER LILY LANE

MAIL



**LEGEND:**

- #59 CIVIC ADDRESS
- 35 LOT NUMBER
- \* SIGNATURE LOT (SEE ARCHITECTURAL GUIDELINES)
- ⊕ FIRE HYDRANT
- ⊗ GATEVALVE
- MANHOLE
- CATCHBASIN
- ⊖ LIGHT STANDARD
- ⊠ HYDRO PEDESTAL
- ⊞ M.T.S. PEDESTAL
- ⊞ CABLE PEDESTAL
- MAIL COMMUNITY MAIL BOX
- SIDEWALK
- SOLID FENCE DESIGN (SEE FENCE DESIGN DETAIL)
- SOLID FENCE w/ LATTICE DESIGN (SEE FENCE DESIGN DETAIL)
- ~ OPEN FENCE DESIGN (SEE FENCE DESIGN DETAIL)
- ~ OPEN FENCE w/ RETAINING WALL (SEE FENCE DESIGN DETAIL)

Configuration of side yard fencing for Lot 1 and Lot 10 may not be as shown; to be determined on site as per the final lot grading.

EDWARD TURNER DRIVE

PUBLIC LANE

BLOCK 5

PRAIRIE SMOKE DRIVE




**SAGE CREEK**

PHASE 5A  
Block 5  
Marketing Plan


January 21, 2013

# FENCE DESIGN DETAILS

OPEN FENCE w/ RETAINING WALL

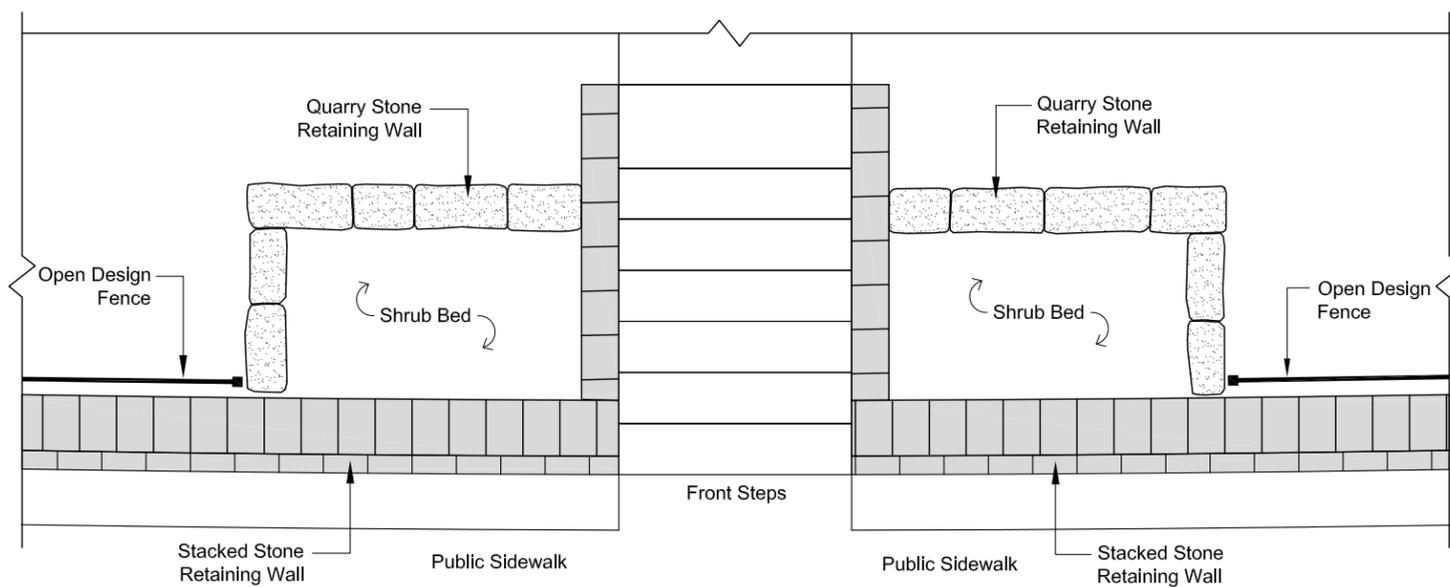


1 Front Yard Retaining Wall Plan - Typ.  
5A Open Fence w/ Retaining Wall - NTS

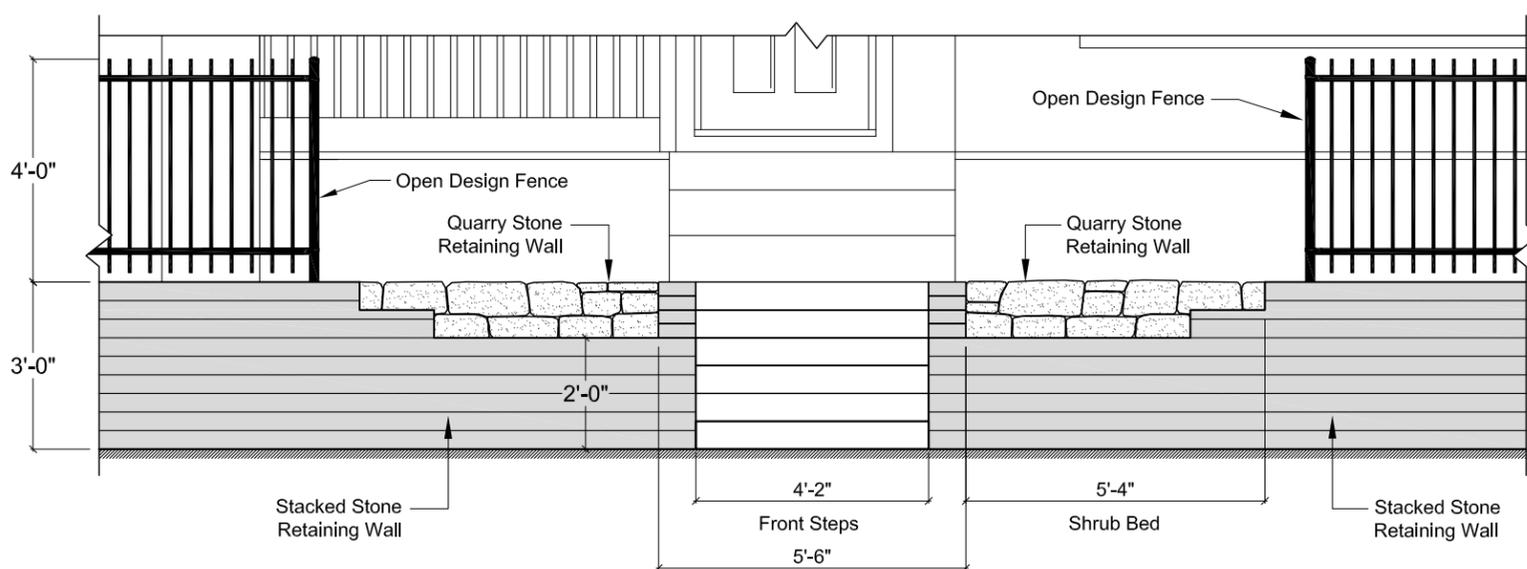

2 Front Yard Retaining Wall Front Elevation - Typ.  
5A Open Fence w/ Retaining Wall - NTS



OPEN FENCE DESIGN

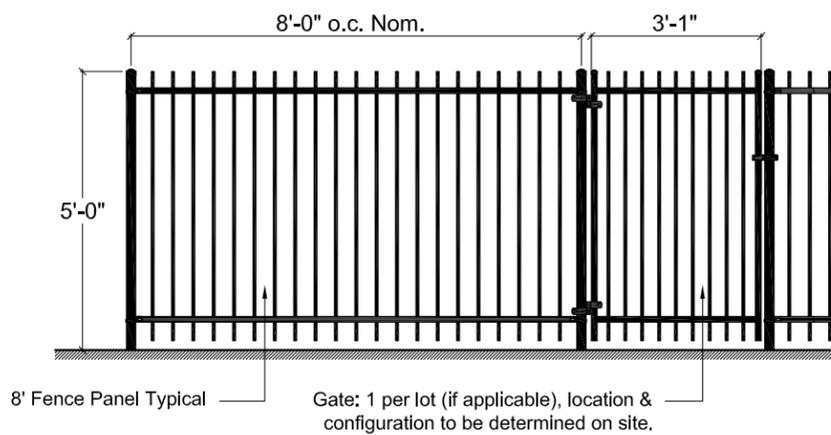

3 Rear Yard Open Fence Elevation - Typ.  
5A Open Fence Design - NTS

SOLID FENCE DESIGN

SOLID FENCE w/ LATTICE DESIGN

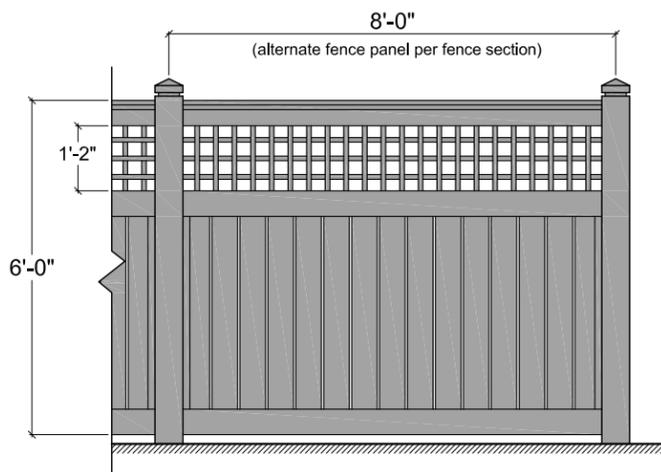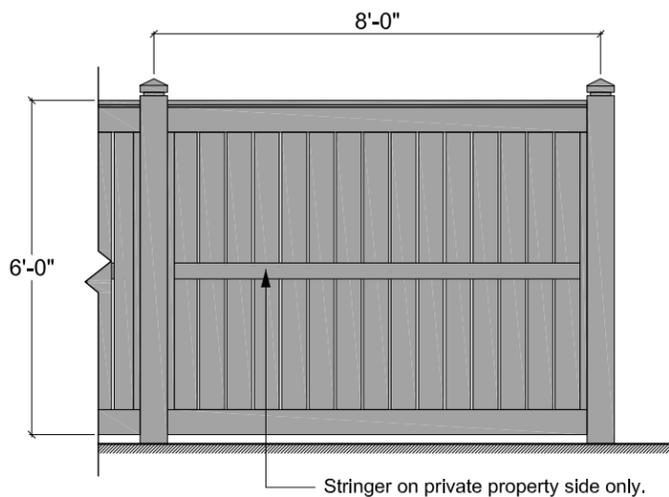

4 Solid Fence Elevation - Typ.  
5A Solid Fence Design - NTS

5 Solid Fence with Lattice Elevation  
5A Solid Fence w/ Lattice Design - NTS

SAGE CREEK

PHASE 5A  
Block 5